



MEDIAN CURB - NEW CONSTRUCTION

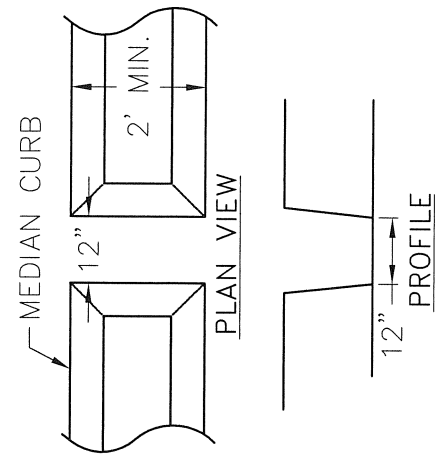

**MEDIAN CURB
DRAINAGE CUT-OUT**

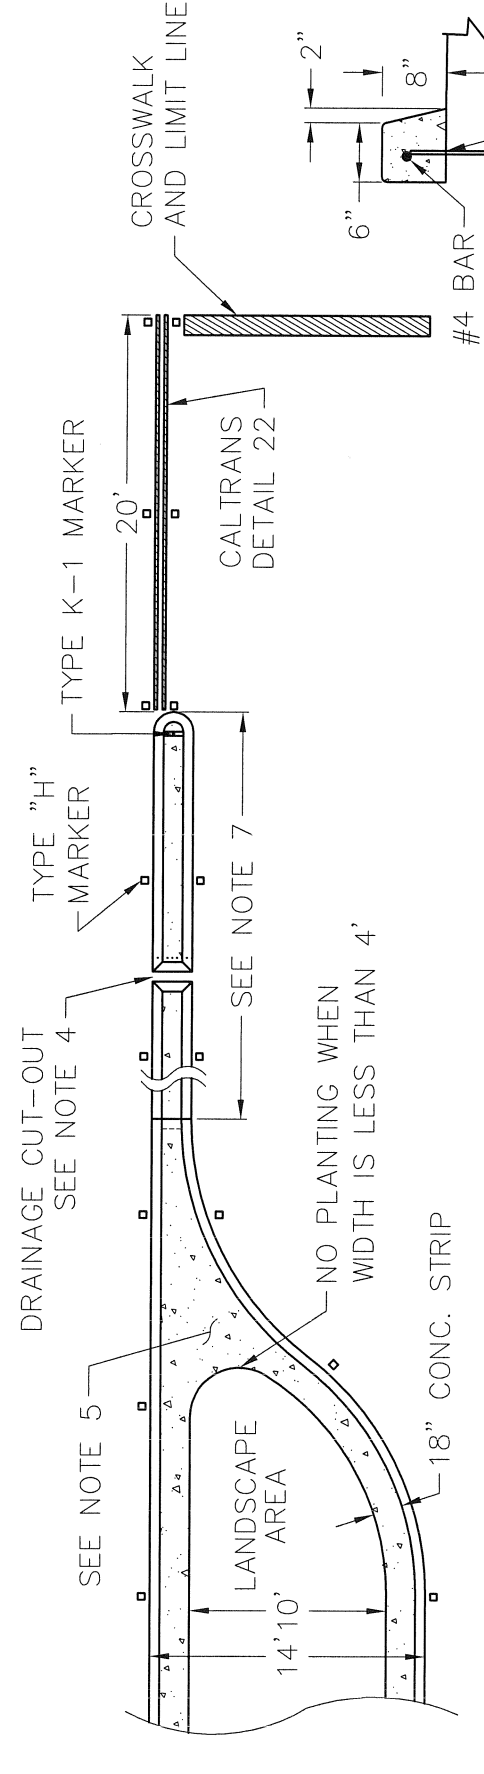


NOTES MEDIAN CURB AT TURN POCKET

1. EXPANSION JOINTS SHALL BE PROVIDED AT 40' (MAX) INTERVALS AND CONTROL JOINTS AT 10' (MAX) INTERVALS.
2. CURB SHALL BE CONSTRUCTED WITH CLASS B CONCRETE IN ACCORDANCE WITH CALTRANS STANDARD SPECIFICATIONS.
3. FOR EXISTING PAVEMENT, SAWCUT AND INSTALL 2' MIN. REPLACEMENT STRIP WITH ADDITIONAL 12" KEY GRIND.
4. CONSTRUCT 12" CUT-OUTS TO PROVIDE ADEQUATE DRAINAGE AS NEEDED.
5. STAMPED AND COLORED CONCRETE OR AS APPROVED BY PUBLIC WORKS.
6. LEFT TURN POCKET DESIGN PER CALTRANS STANDARDS.
7. MEDIAN NOSE MAY BE 18" DEEP OR DOWELED (SEE DETAIL).

DOWELING DETAIL

YUBA COUNTY
DEPARTMENT OF PUBLIC WORKS

MEDIAN DETAIL

APPROVED BY:  DATE: 8-29-00

206