


## RURAL MINOR COLLECTOR ROAD

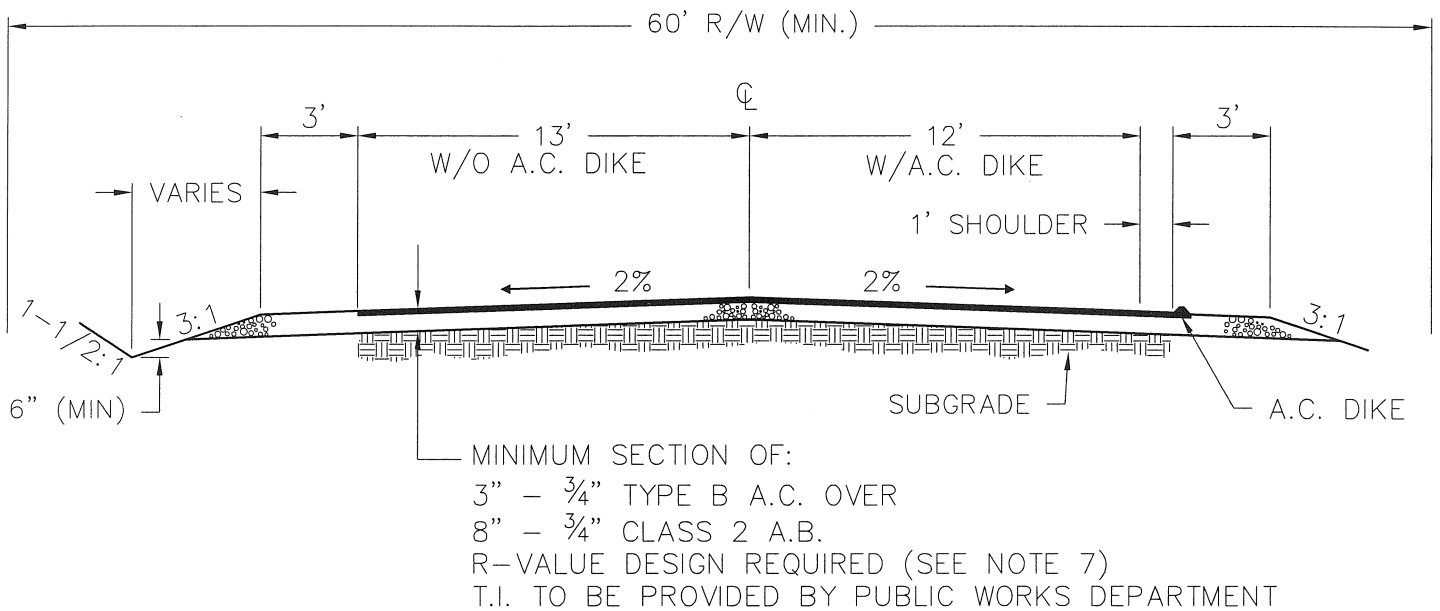

### NOTES:

1. REFER TO SECTION 6 OF YUBA COUNTY STANDARD SPECIFICATIONS FOR ADDITIONAL REQUIREMENTS.
2. SEE ROCK LINED DITCH DETAIL FOR REQUIREMENTS.
3. DESIGN SPEED IS 50 M.P.H. OR AS APPROVED BY PUBLIC WORKS.
4. LOCATIONS OF AC DIKE SHALL BE DETERMINED BY THE ENGINEER AND APPROVED BY PUBLIC WORKS.
5. TOP 12" OF SUBGRADE, A.B. LAYER AND A.C. LAYER SHALL BE COMPACTED TO 95% RELATIVE COMPACTION.
6. PROVIDE LEFT TURN LANES AS DETERMINED BY PUBLIC WORKS.
7. SOIL STABILIZATION TREATMENT IS REQUIRED ON ALL SUBGRADE WHEN R-VALUE IS 20 OR LESS AND/OR AS RECOMMENDED BY THE GEOTECHNICAL ENGINEER AND AS DIRECTED BY PUBLIC WORKS.

YUBA COUNTY  
DEPARTMENT OF PUBLIC WORKS

**RURAL MINOR  
COLLECTOR ROAD**

*[Signature]*  
APPROVED BY:

8-29-06  
DATE:

122