


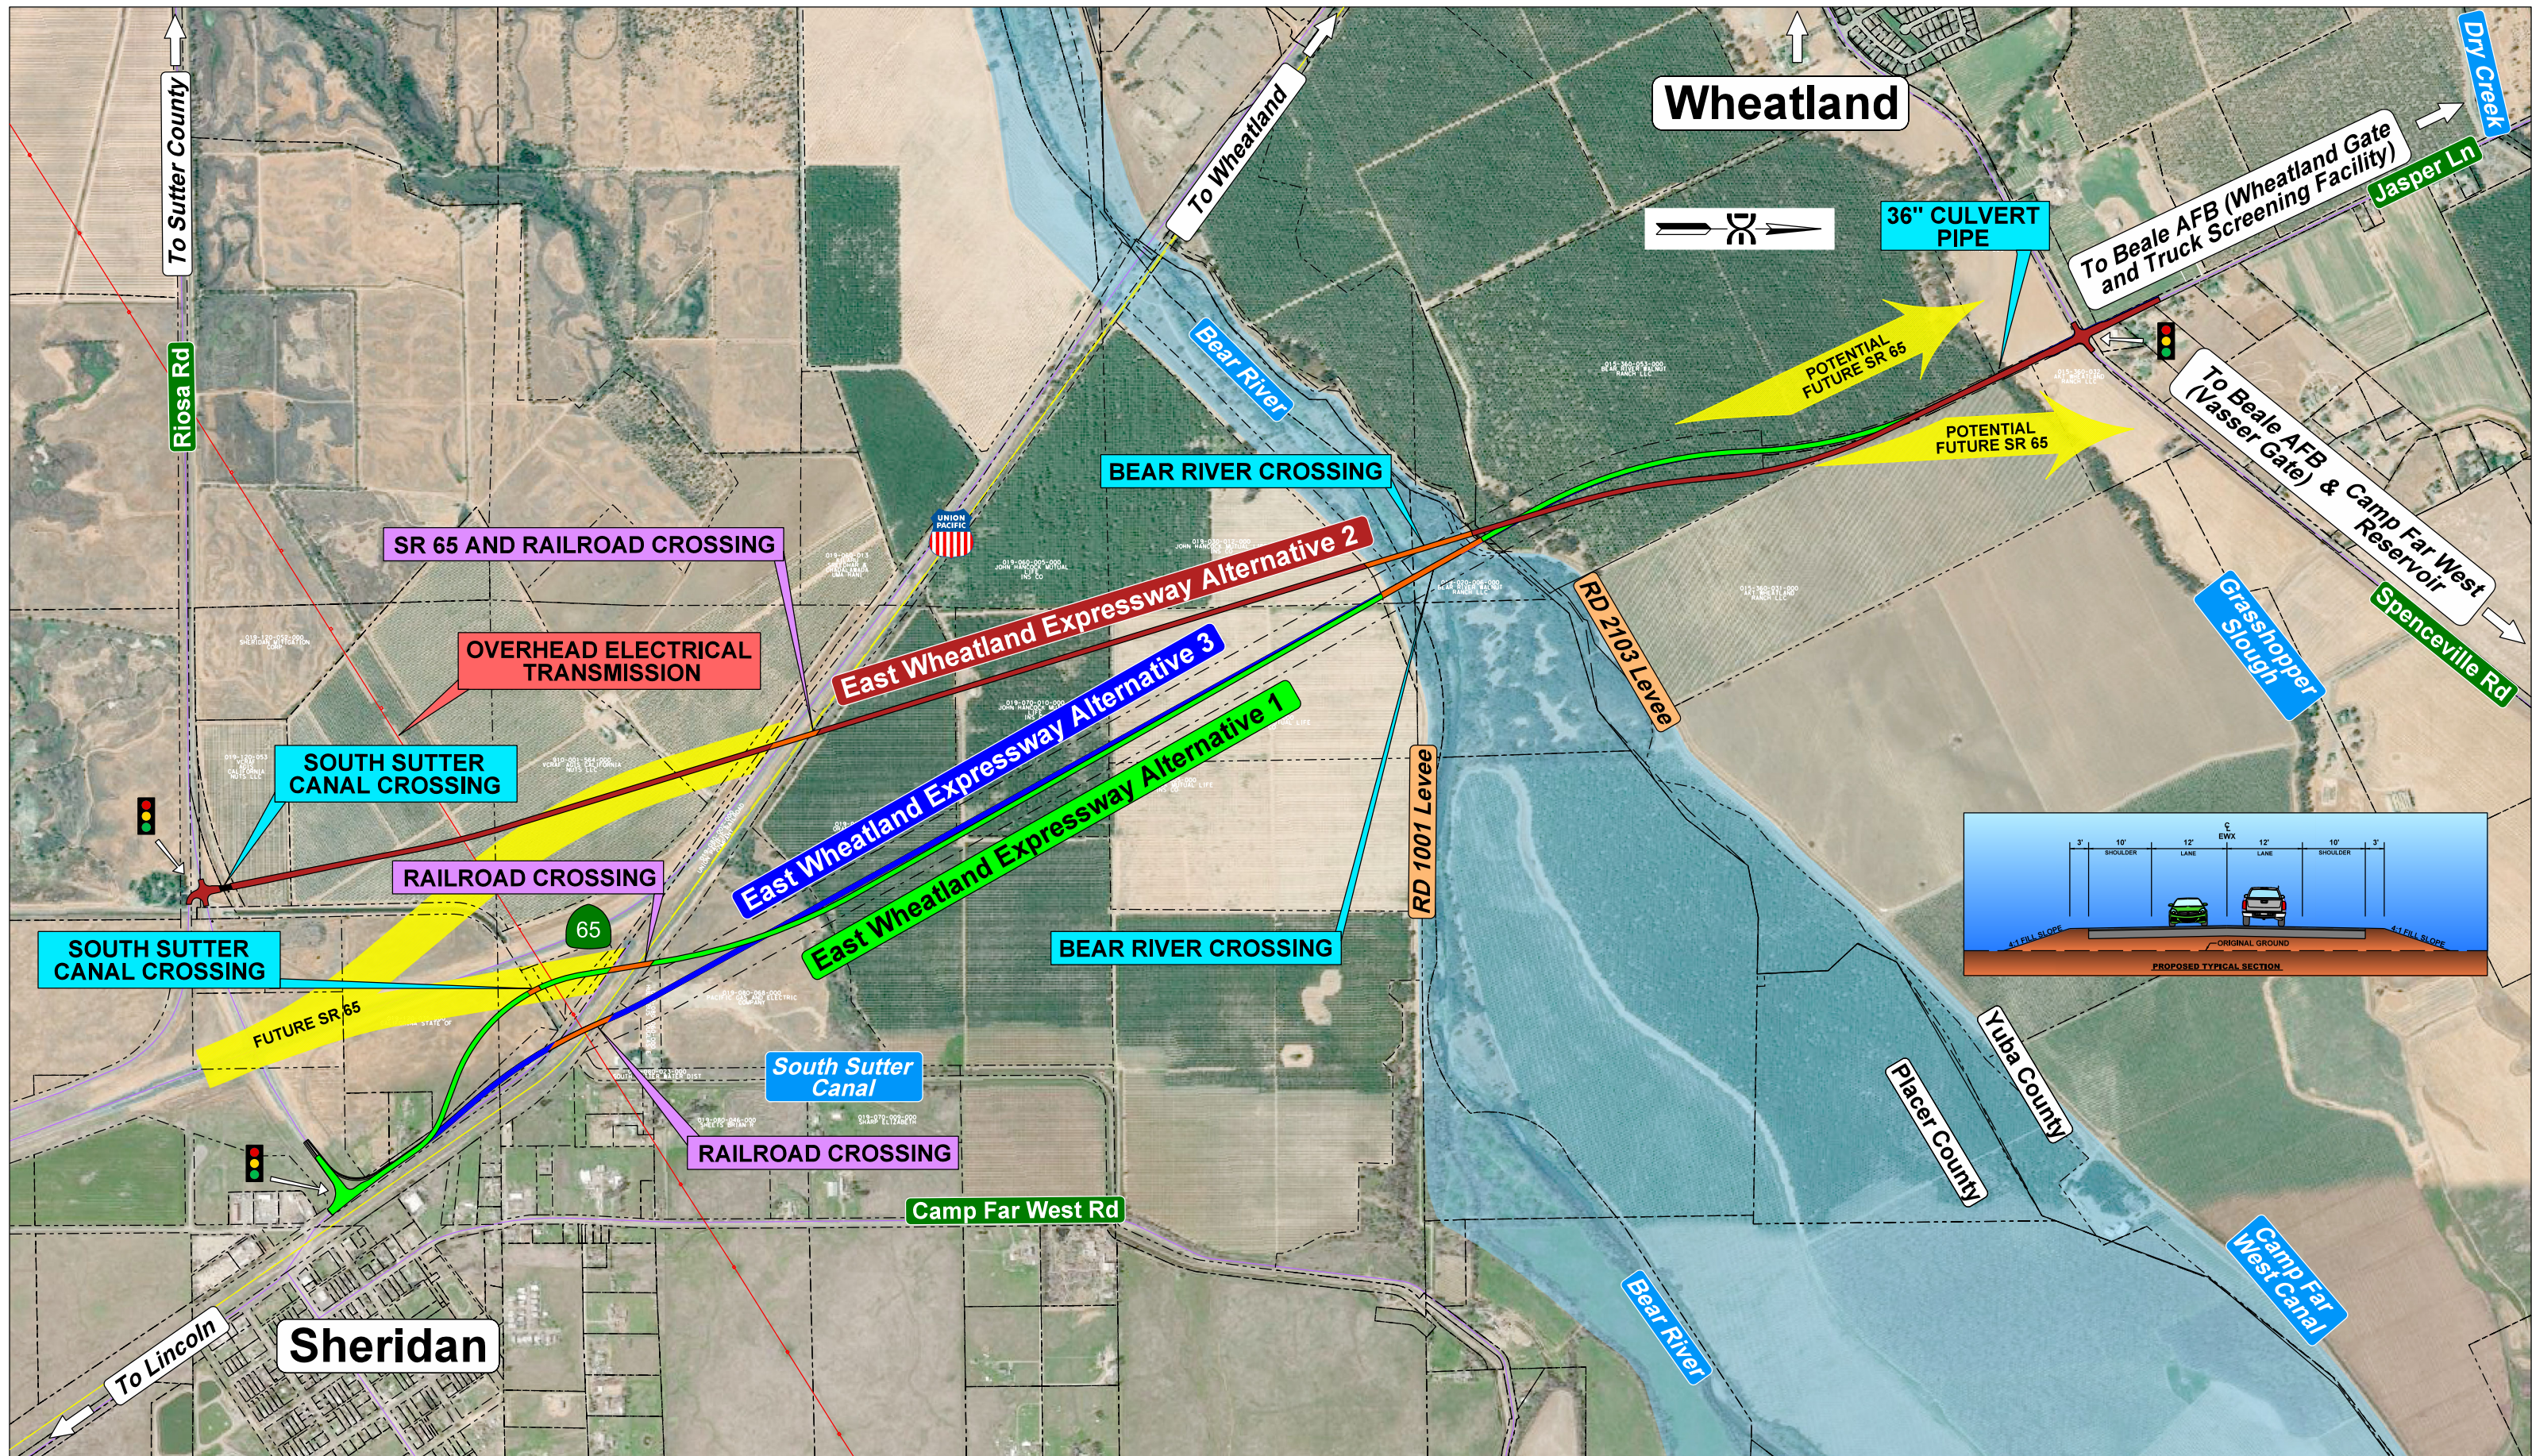

— EAST WHEATLAND EXPRESSWAY ALT 1 — EAST WHEATLAND EXPRESSWAY ALT 2 — EAST WHEATLAND EXPRESSWAY ALT 3 — BRIDGES / OVERHEADS	- TRAFFIC SIGNAL - FLOODPLAIN BETWEEN LEVEES - EXISTING RAILROAD - OVERHEAD ELECTRICAL TRANSMISSION - EXISTING ROADS		ALTERNATIVE COMPARISON BEALE EXPRESSWAY (FORMERLY EAST WHEATLAND EXPREESWAY)
--	---	--	---