


- LEGEND**
- ◇----- ORIGINAL GOVERNMENT CORNER SEARCHED FOR - NOT FOUND
  - ◇----- ORIGINAL GOVERNMENT CORNER FOUND
  - ◇----- FOREST SERVICE CORNER
  - ◇----- STANDARD B.L.M. CORNER
  - ◇----- STANDARD D.W.R. CORNER
  - ◇----- STANDARD BUTTE CORNER - 2" IRON PIPE AND BRASS CAP
  - CORNER MONUMENT - NO HISTORY - SHOWN ON RECORD MAP
  - CORNER MONUMENT - NO HISTORY
  - ORIGINAL CORNER MONUMENT - SHOWN ON RECORD MAP
  - PROPORTIONED CORNER SET BY SURVEYOR - SHOWN ON RECORD MAP
  - CORNER MONUMENT SET BY SURVEYOR - NOT SHOWN ON RECORD MAP
  - CORNER SEARCHED FOR NOT FOUND - DATE OF SEARCH
  - ◇----- V.C.E. B.C. 4" W.C.M.C.

- NOTES**
- 32-PH-25 ----- BOOK 32 OF PARCEL MAPS PAGE 25
  - 32-RS-25 ----- BOOK 32 OF RECORD OF SURVEY MAPS PAGE 25
  - 32-S-25 ----- BOOK 32 OF MAPS (SUBDIVISION) PAGE 25
  - 114-FB-25 ----- BOOK 114 PAGE 25 OF COUNTY SURVEY FIELD NOTES
  - C-506 ----- MAP ON FILE PUBLIC WORKS DEPARTMENT
  - CR ----- CORNER RECORD FILED
  - PS ----- PRIVATE SURVEYORS INFORMATION
  - M.O.R. ----- MOUND OF ROCKS

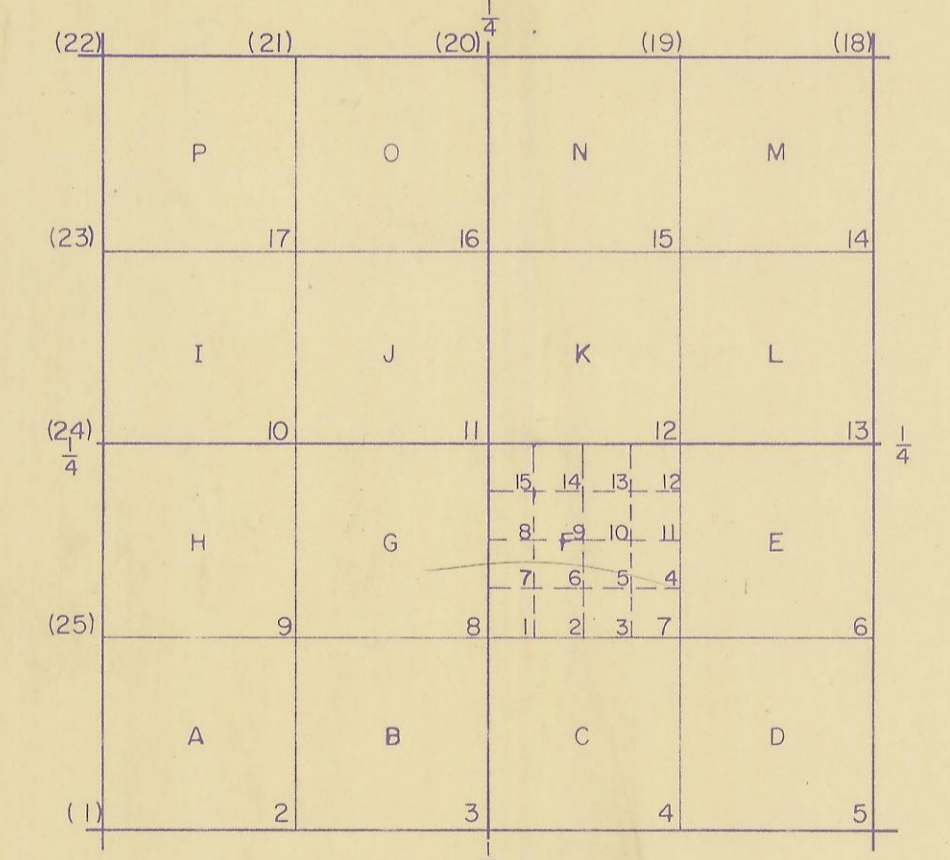

Section Corner Index Typical

(1) - Special case


EXAMPLE:

18-3 = South 1/4 corner of Section 18

18-F-9 = Center of NW 1/4 of SE 1/4 of Section 18

Ed 20x10x2 stone 2.0 ft  
 501-FB-247  
 111-FB-22426  
 FD 1/2 6.2 ft M.O.R.  
 36-RS-40  
 FD 2 1/2 11.0 M.O.R.  
 29-RS-22  
 41-PM-11  
 52-RS-15  
 54-PM-11  
 57-PM-8  
 63-RS-22

FD 2 1/2 11.0  
 35-RS-1  
 53-RS-1  
 56-PM-13  
 48-FB-9  
 64-RS-17  
 65-RS-16

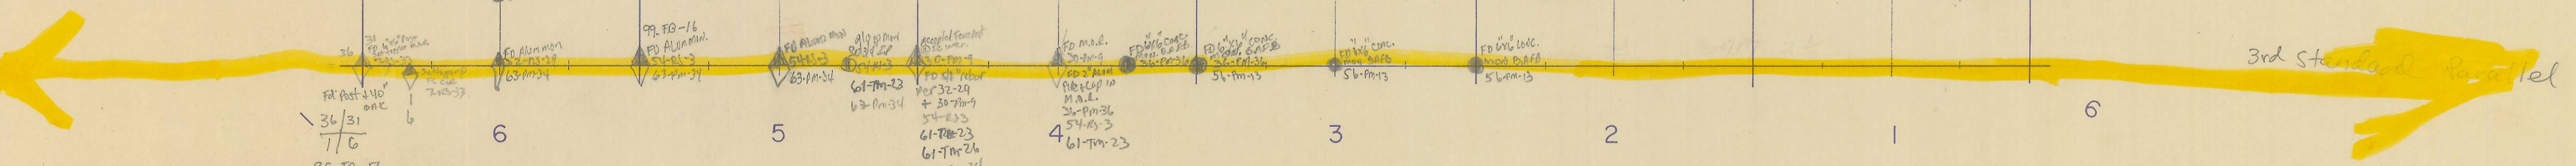

**COUNTY OF YUBA**  
 DEPARTMENT OF PUBLIC WORKS  
 MARYSVILLE CALIFORNIA

Section Corner Monumentation  
 T. 16 N. - R. 6 E. - M.D.B. # M.

DWN. BY	DATE	PROJECT NUMBER
CHK. BY	DATE	
F.B.	SCALE 1" = 2000'	

Date of last entry \_\_\_\_\_