

LEGEND


- ◇----- ORIGINAL GOVERNMENT CORNER SEARCHED FOR - NOT FOUND
- ◆----- ORIGINAL GOVERNMENT CORNER FOUND
- ◆----- FOREST SERVICE CORNER
- ◆----- STANDARD B.L.M. CORNER
- ◆----- STANDARD D.W.R. CORNER
- ◆----- STANDARD BUTTE CORNER - 2" IRON PIPE AND BRASS CAP
- CORNER MONUMENT - NO HISTORY - SHOWN ON RECORD MAP
- CORNER MONUMENT - NO HISTORY
- ORIGINAL CORNER MONUMENT - SHOWN ON RECORD MAP
- ⊙----- PROPORTIONED CORNER SET BY SURVEYOR - SHOWN ON RECORD MAP
- ⊙----- CORNER MONUMENT SET BY SURVEYOR - NOT SHOWN ON RECORD MAP
- CORNER SEARCHED FOR NOT FOUND - DATE OF SEARCH
-
-
-
-

NOTES

- 32-PM-25 ----- BOOK 32 OF PARCEL MAPS PAGE 25
- 32-RS-25 ----- BOOK 32 OF RECORD OF SURVEY MAPS PAGE 25
- 32-S-25 ----- BOOK 32 OF MAPS (SUBDIVISION) PAGE 25
- 114-FB-25 ----- BOOK 114 PAGE 25 OF COUNTY SURVEY FIELD NOTES
- C-506 ----- MAP ON FILE PUBLIC WORKS DEPARTMENT
- CR ----- CORNER RECORD FILED
- PS ----- PRIVATE SURVEYORS INFORMATION
- M.O.R. ----- MOUND OF ROCKS

| | | | | |
|------|------|------|------|------|
| (22) | (21) | (20) | (19) | (18) |
| P | O | N | M | |
| (23) | 17 | 16 | 15 | 14 |
| I | J | K | L | |
| (24) | 10 | 11 | 12 | 13 |
| H | G | 8 | 9 | E |
| (25) | 9 | 8 | 7 | 6 |
| A | B | C | D | |
| (1) | 2 | 3 | 4 | 5 |

Section Corner Index Typical
 (1) - Special case
 EXAMPLE:
 18-3 = South 1/4 corner of Section 18
 18-F-9 = Center of NW 1/4 of SE 1/4 of Section 18

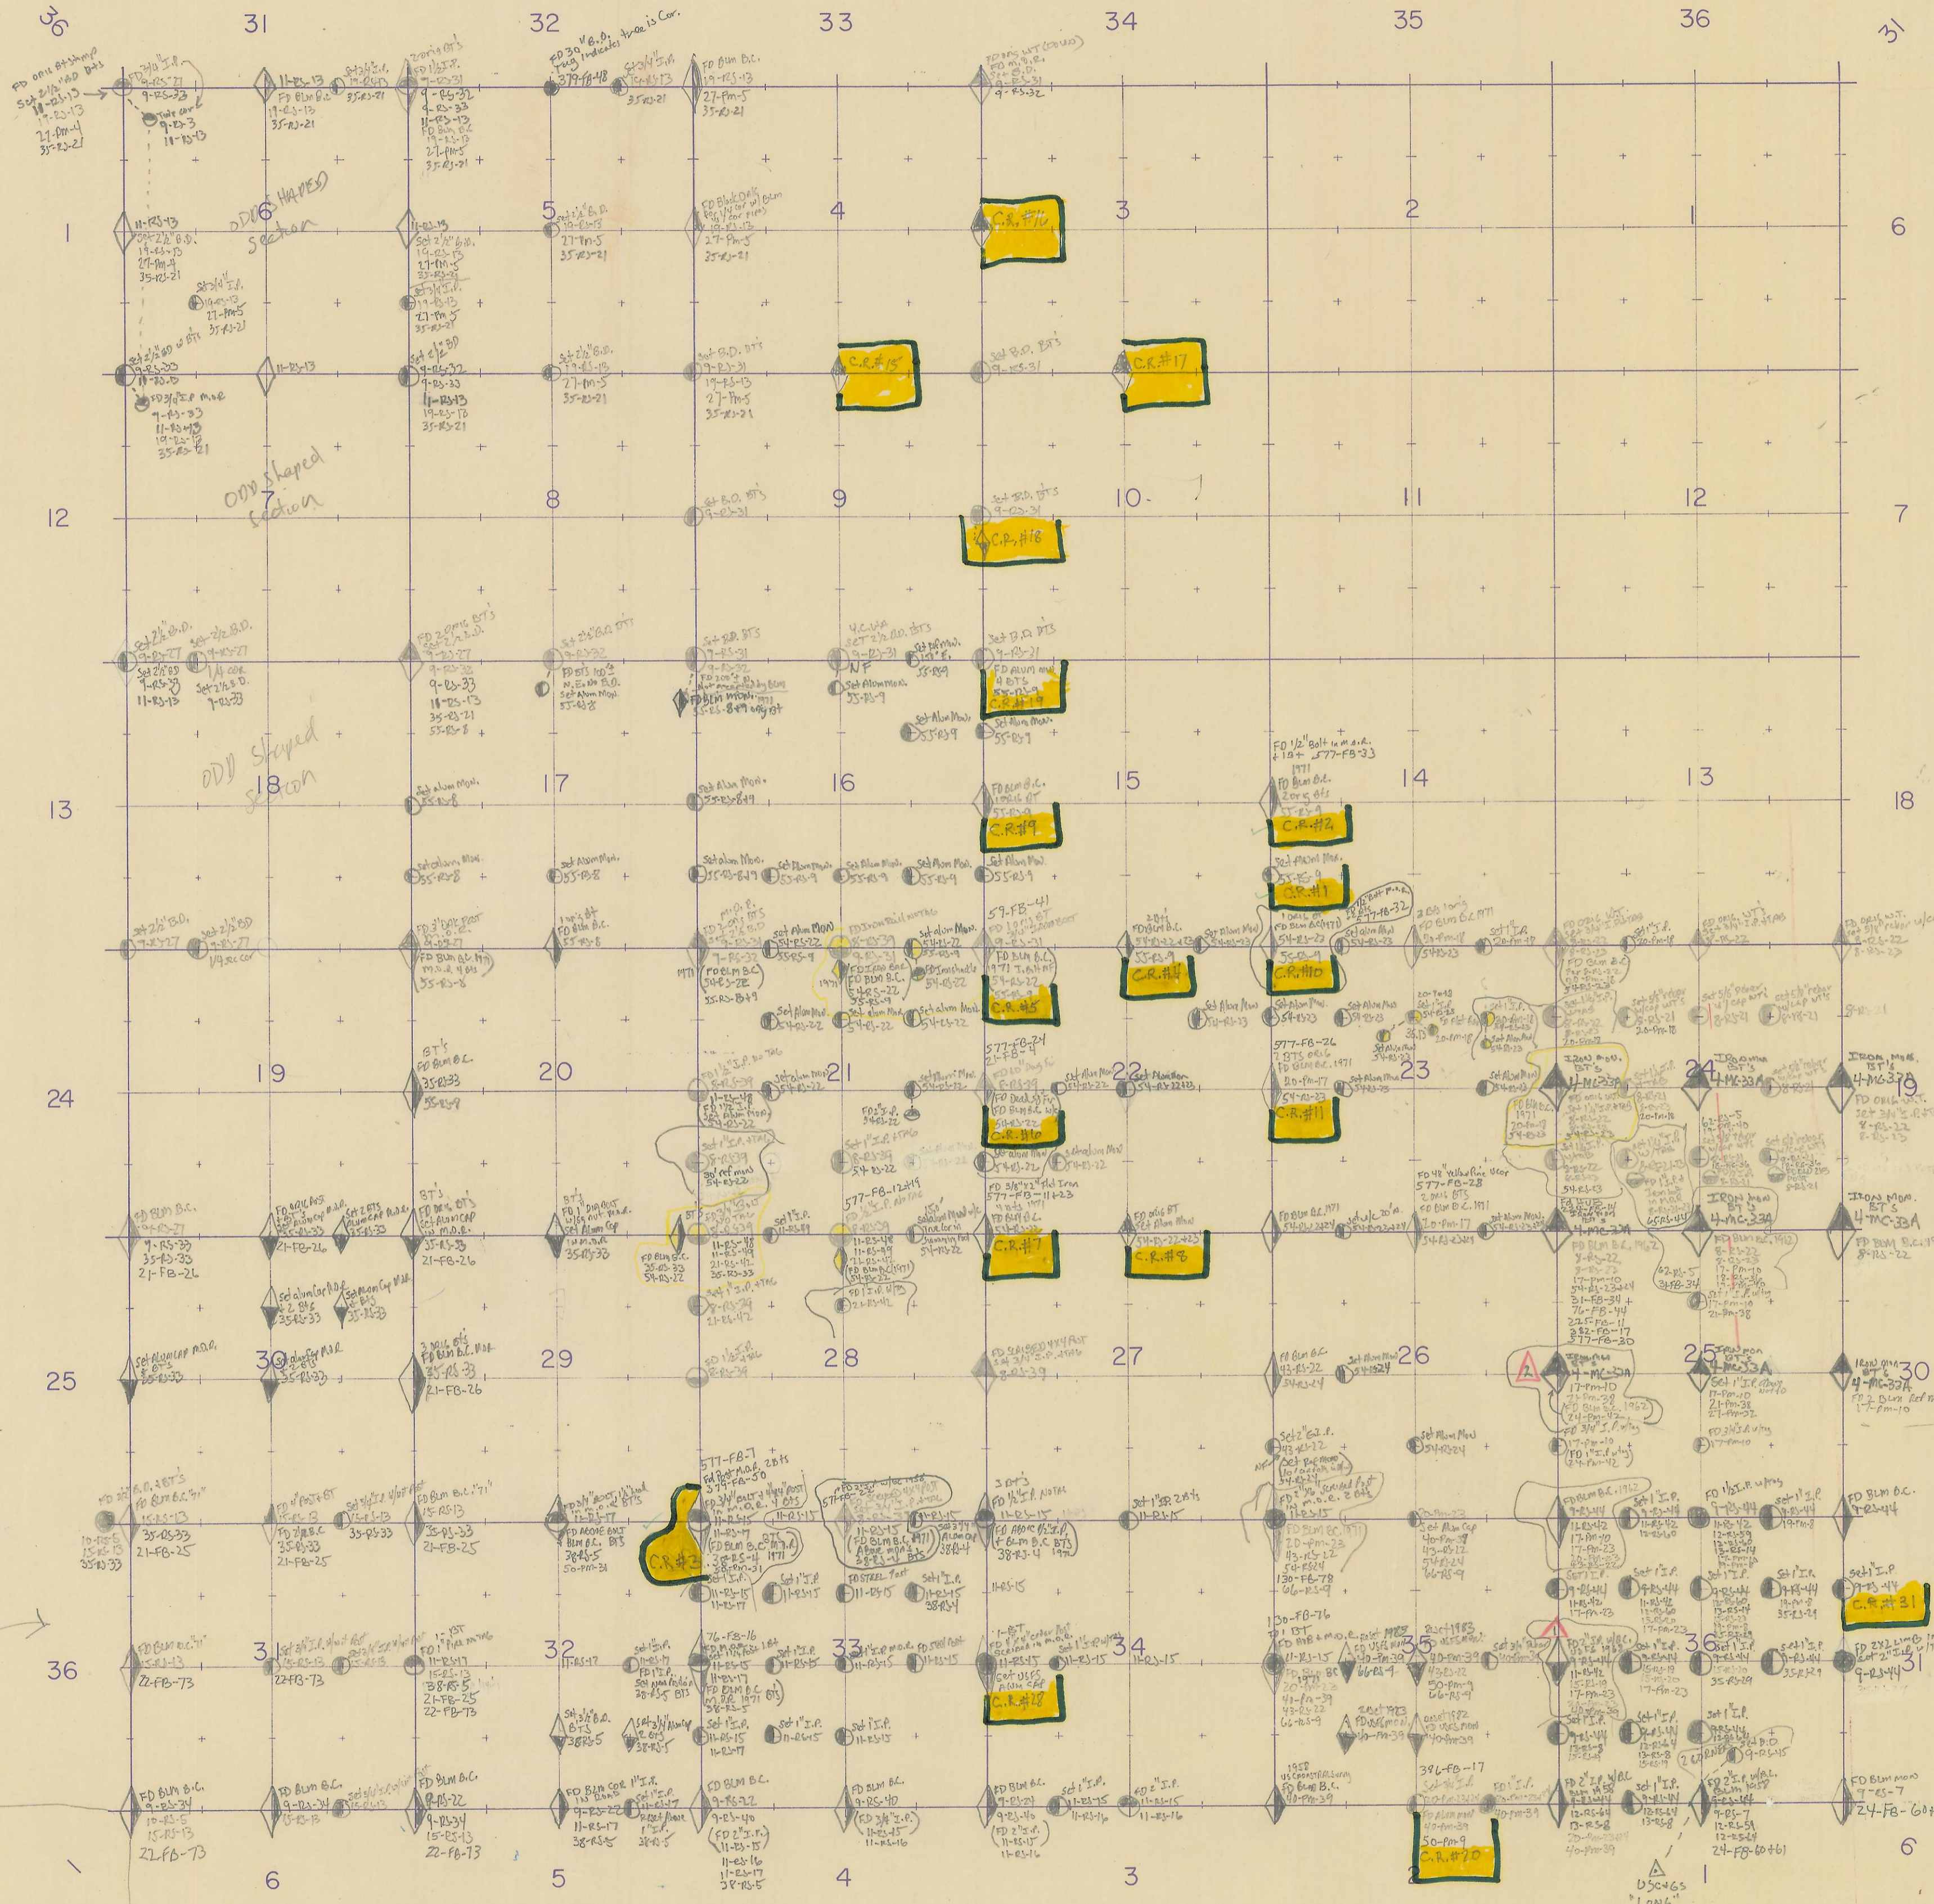

1/4
 26 | 25
 A PD File Stamp w/plan BC within.
 43-23-22
 54-23-24

1/4
 35 | 36
 A PD OS FS 8010.
 43-23-22

COUNTY OF YUBA
 DEPARTMENT OF PUBLIC WORKS
 MARYSVILLE CALIFORNIA

Section Corner Monumentation
 T. 19 N. - R. 8 E. - M.D.B. & M.

Date of last entry _____

| | | |
|---------|------------------|----------------|
| DWN. BY | DATE | PROJECT NUMBER |
| CHK. BY | DATE | |
| F.B. | SCALE 1" = 2000' | |